
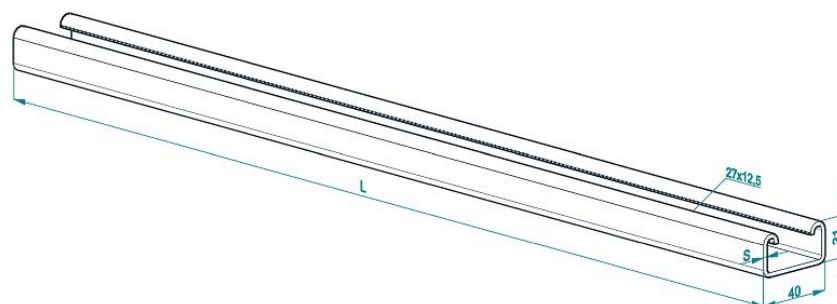
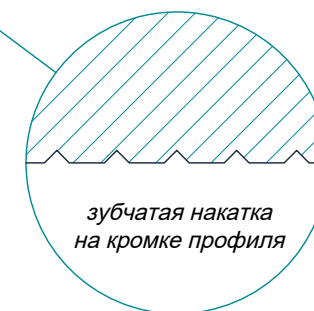
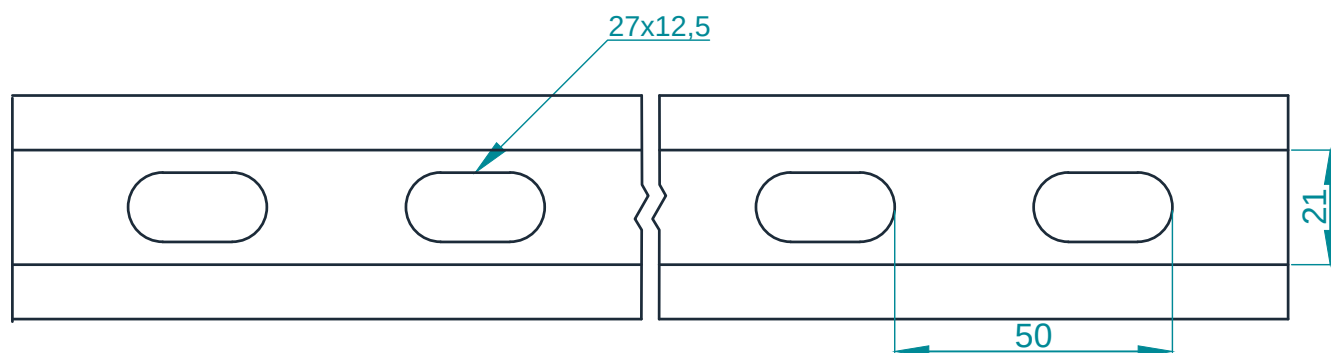
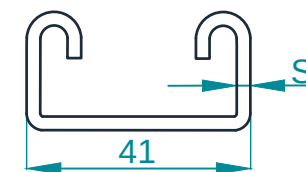


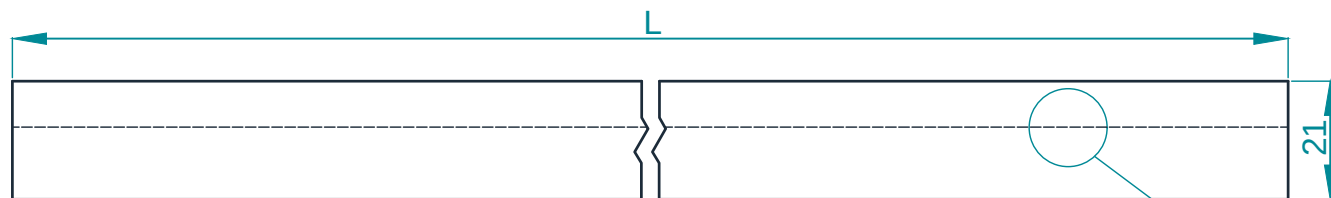

Тип	Толщина металла S, мм	Длина L, мм	Примечание
PM-STL 41x21	1,5	300/400/500/600/700/800/900/1000/1100/1200/1300/1400/1500/1600/1700/1800/1900/2000/2100/2200/2300/2400/2500/2600/2700/2800/2900/3000/6000	
PM-ST 41x21	2,0		
PM-STU 41x21	2,5		

						PRO-M.2022.MONT.087			
Изм.	Кол. уч.	Лист	№ док.	Подпись	Дата	Профиль монтажный PM-ST 41x21, облегченный PM-STL 41x21, усиленный PM-STU 41x21	Стадия	Лист	Листов
Разработал	Слободчиков ДА							1	1
Проверил	Кузнецов АА						PRO-montag.ru		
Утвердил	Остроух АВ						ТУ 27.33.13-002-43968657-2023		